



Chant droit

Huissierie  
avec joint d'étanchéité

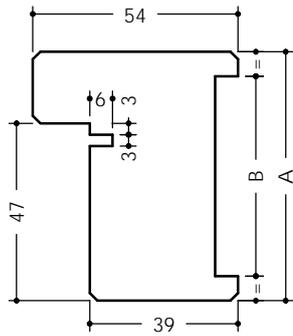


Bâti  
avec joint d'étanchéité

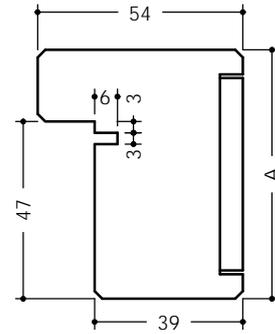


A	66	72	86	97	107	117	127	137	147	157	167	177	187	197	207	217
B	53	53	74	83	93	100	113	123	133	143	153	163	173	183	193	203

Chant à recouvrement

Huissierie  
avec joint d'étanchéité

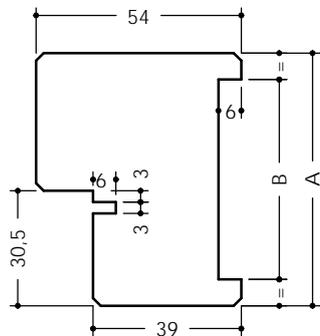


Bâti  
avec joint d'étanchéité

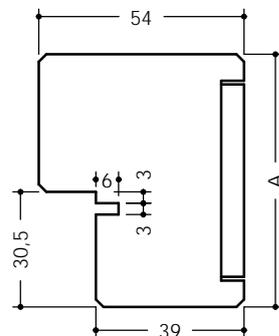


A	66	72	86	117
B	53	53	74	100

**EI 30 - Vantail 40 mm**

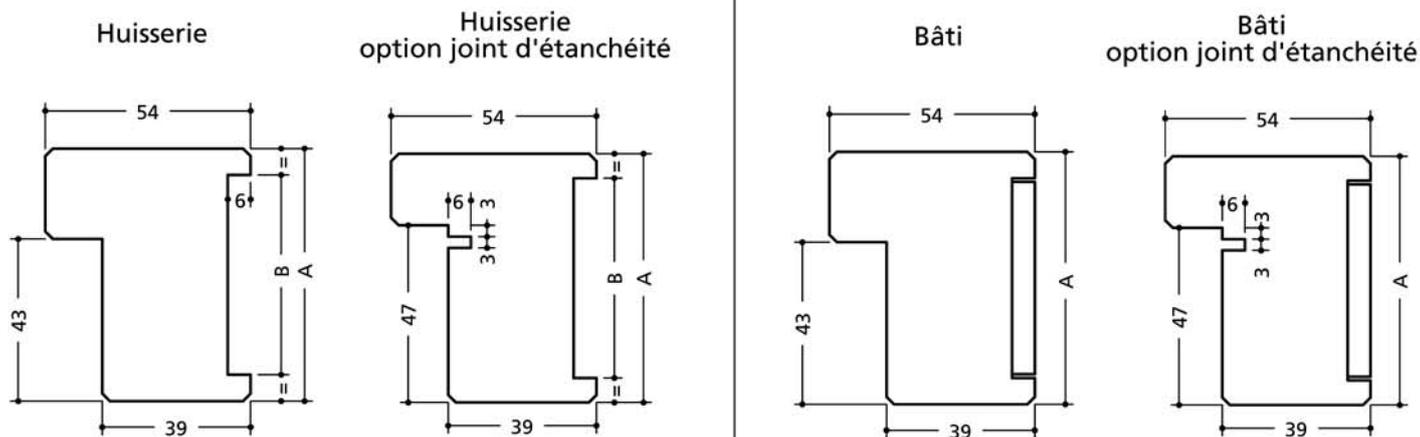

A	66	72	86	97	107	117	127	137	147	157	167	177	187	197	207	217
B	53	53	74	83	93	100	113	123	133	143	153	163	173	183	193	203


**EI 60 ou EI 30 Grand passage - Vantail 56 mm**

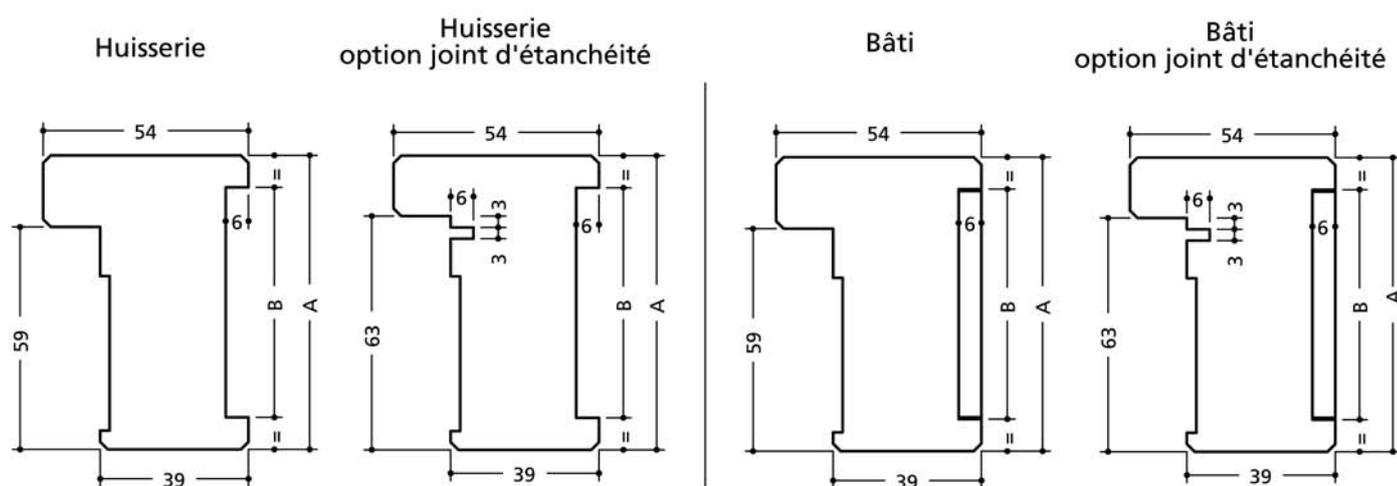

A	78	97	107	117	127	137	147	157	167	177	187	197	207	217
B	61	83	93	100	113	123	133	143	153	163	173	183	193	203



Huisserie  
Vantail épaisseur 40 mm

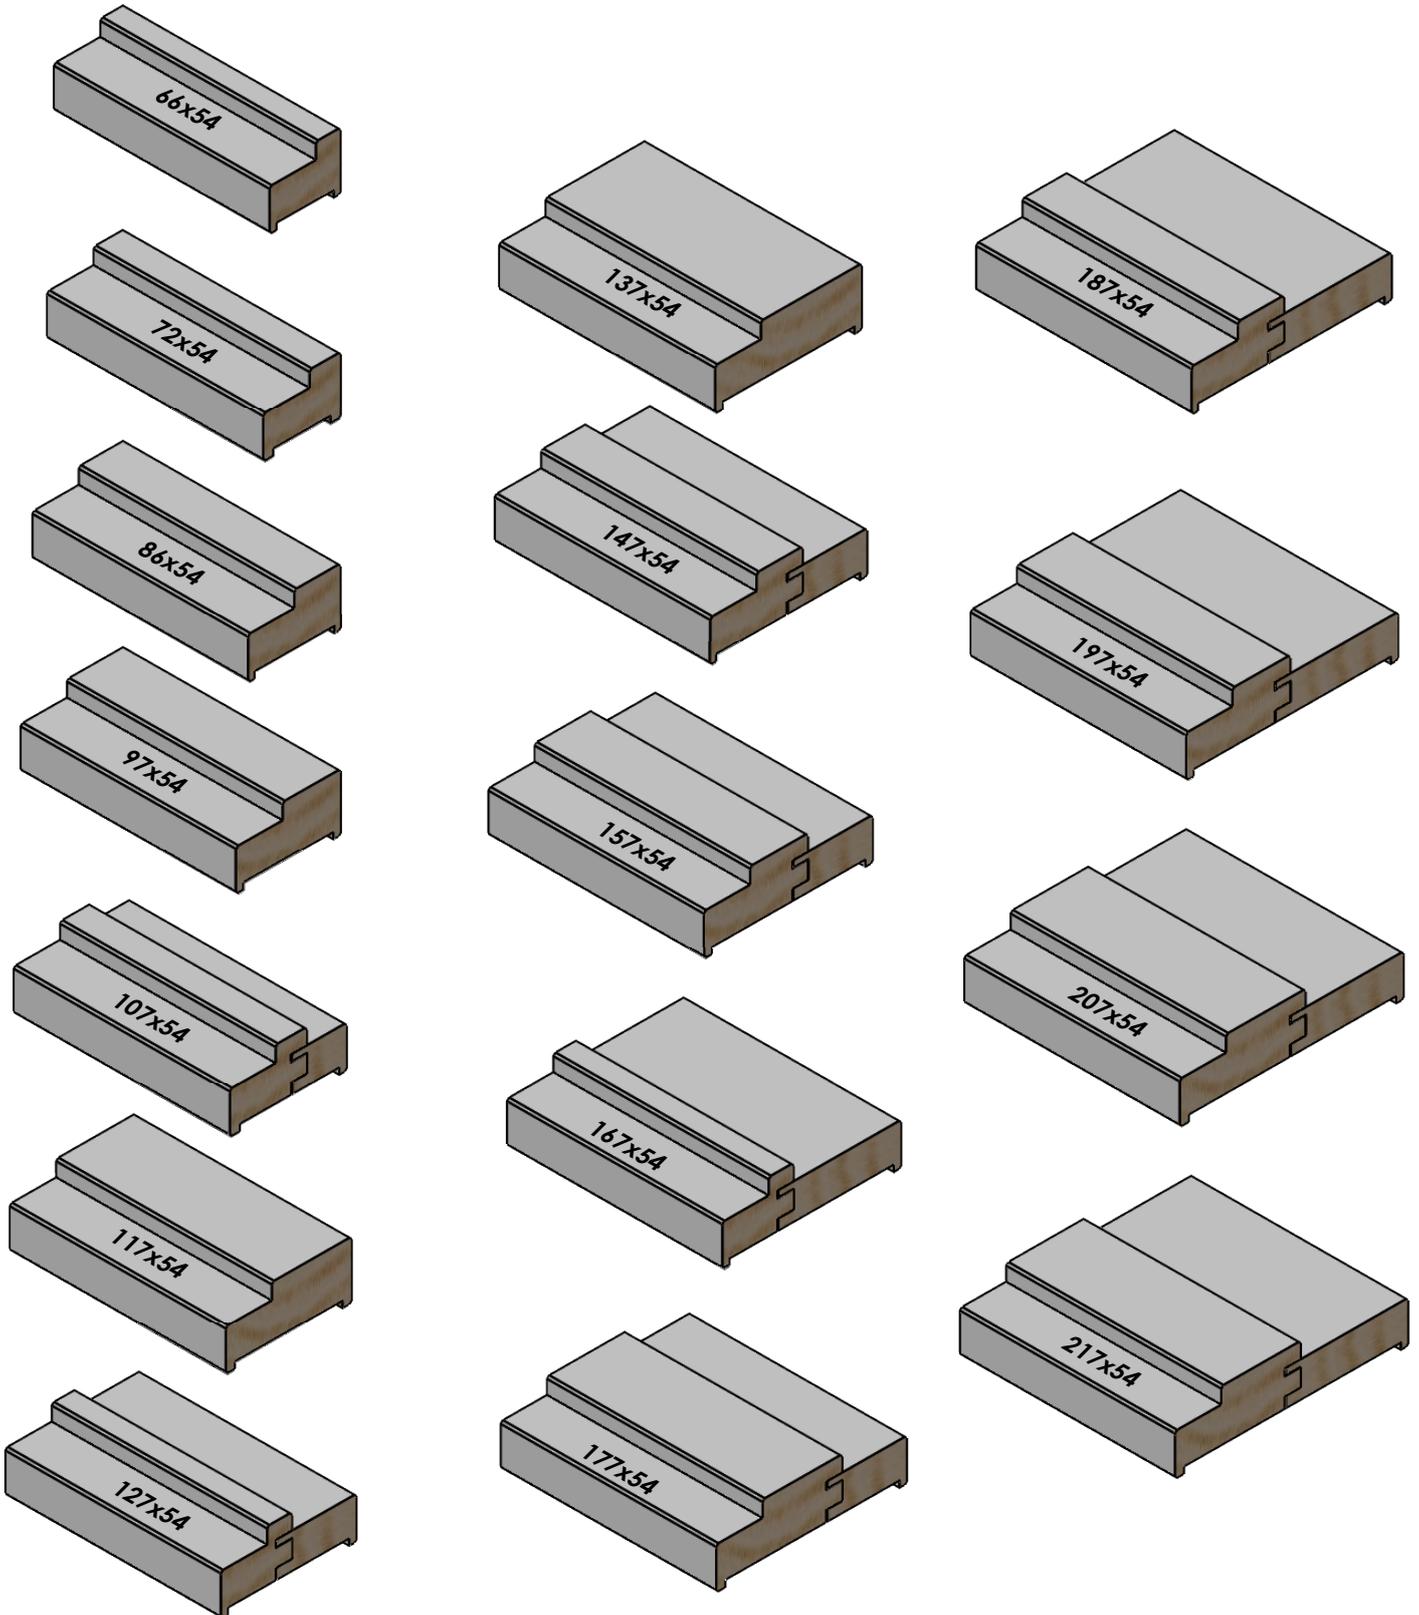



Bâti  
Vantail épaisseur 40 mm

